


Pont aval déviation de Macon  
RD 51  
(plans 1989-1991)  
pk VNF 79  
1/500

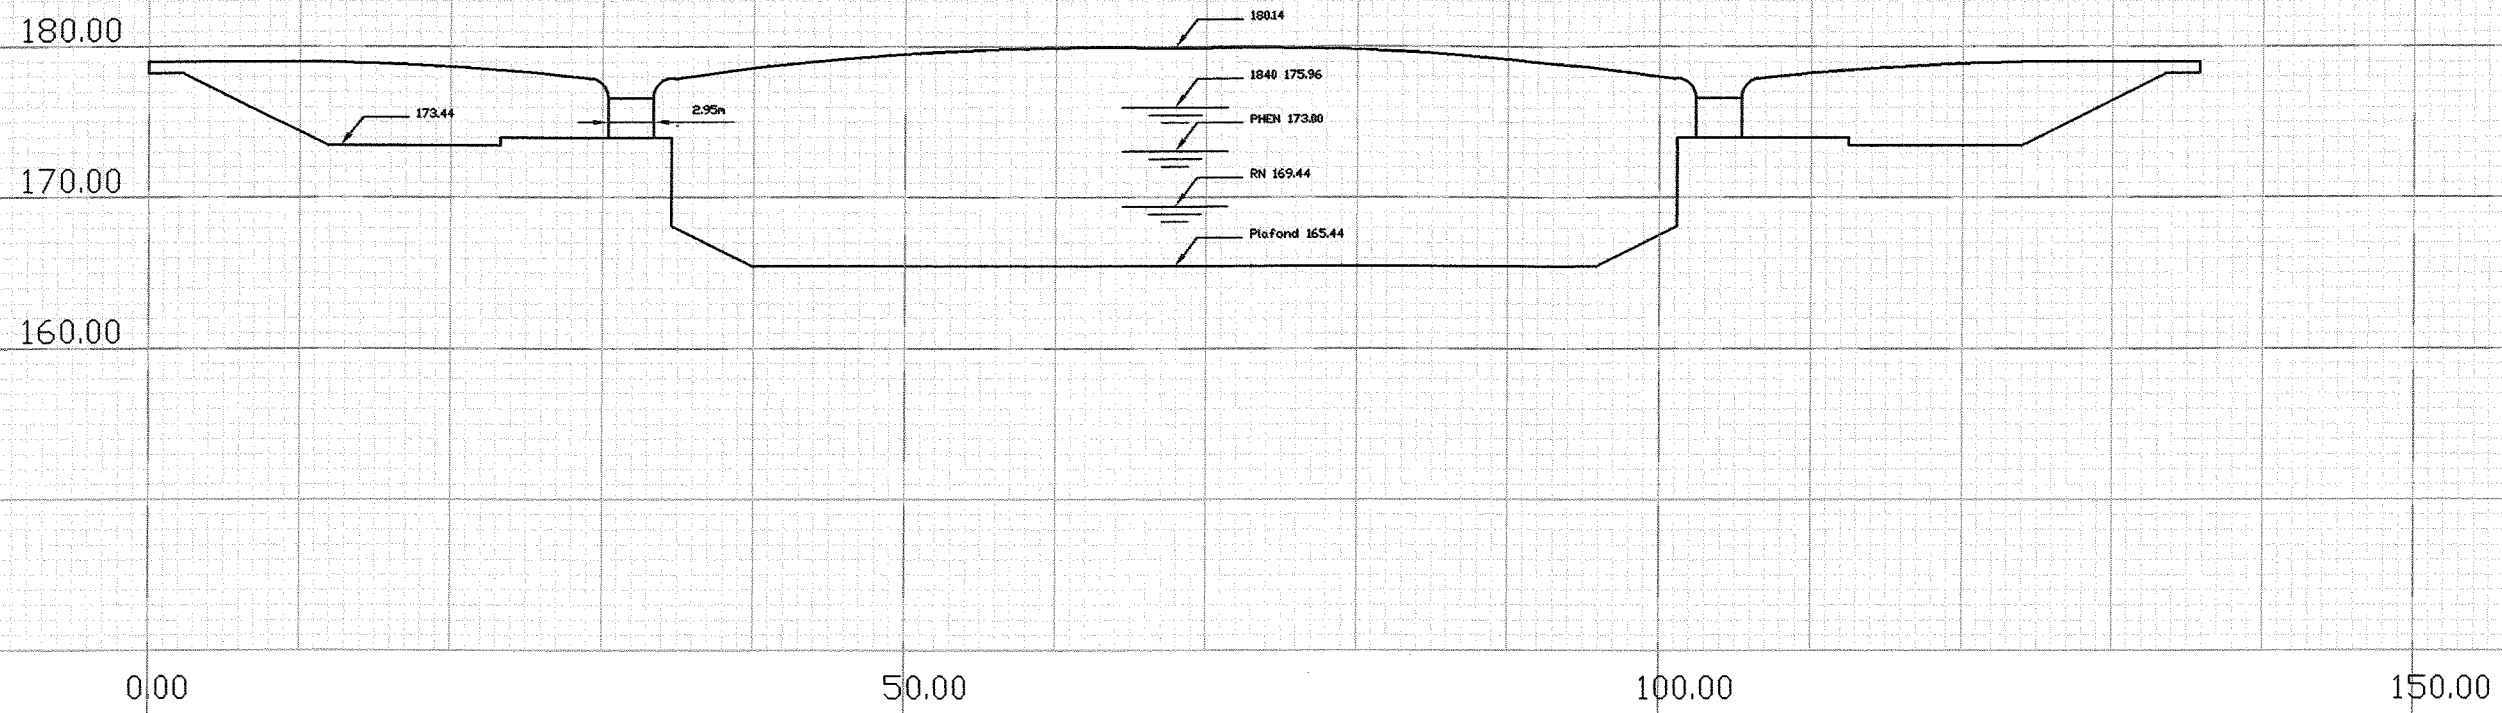

00.00