


Pipe Line SPMR

AVENUE DE L'INDUSTRIE

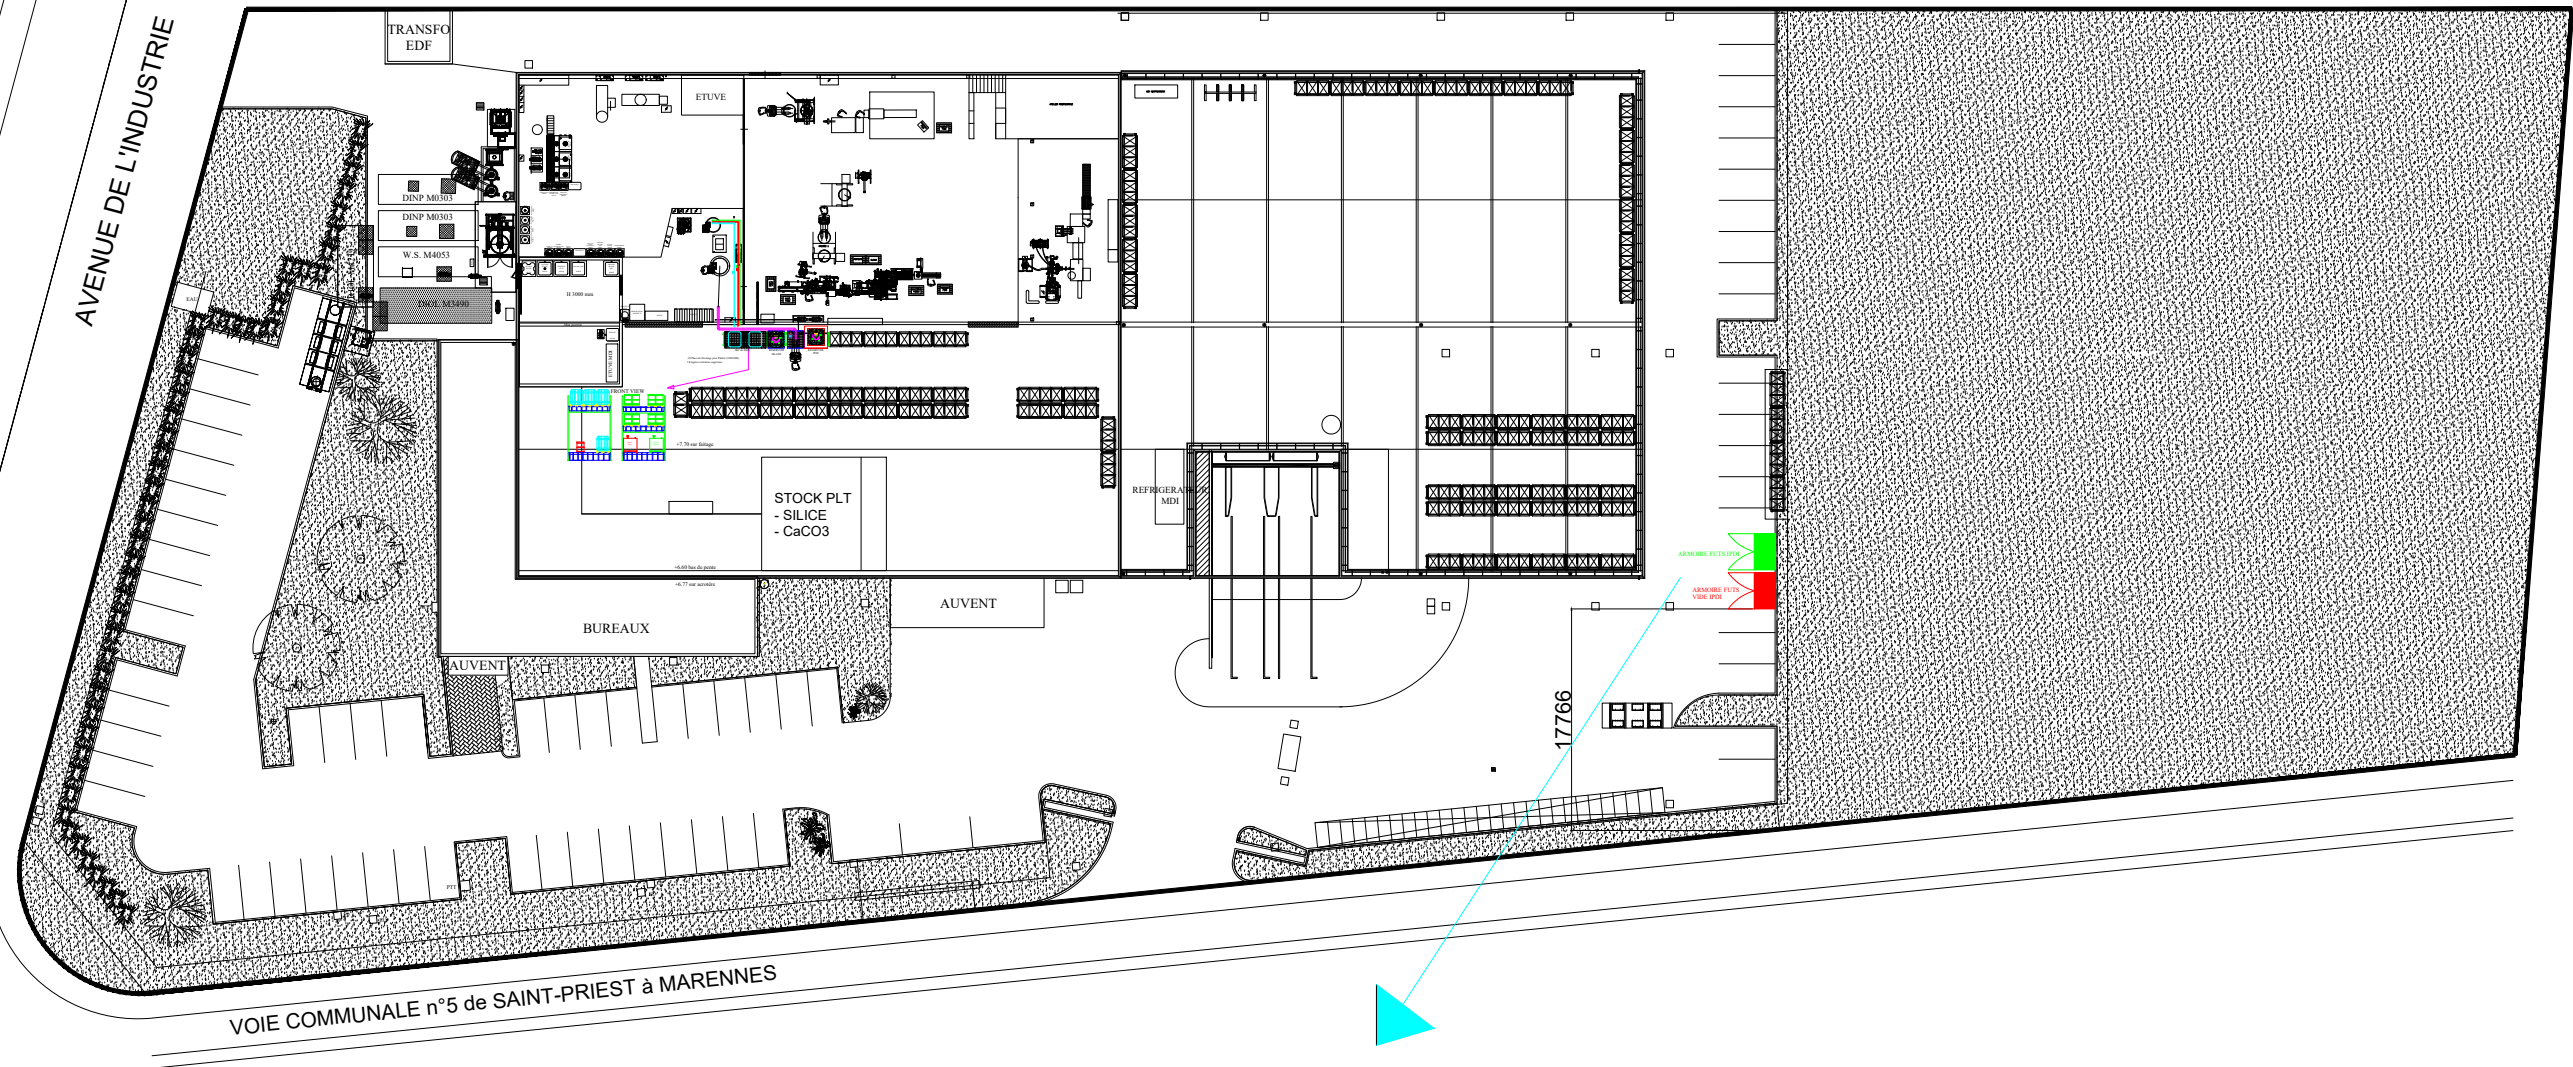

VOIE COMMUNALE n°5 de SAINT-PRIEST à MARENNES

EXEMPLE DE ARMOIRE



00	Emissione per nuove linee conf.	GF	07/02/2019
Rev	Commento	Aut	Data
	Layout KERAKOLL Corbas - KKF		N.DIS.
			SCALA
			DATA
			07/02/19
			FILE



DISEGN. DATA  
PROGETT. FILE